



SUITE 550


BALLANTYNE ONE - FLOOR 5

15720 Brixham Hill Avenue

6,788 RSF

5,852 USF

Not to Scale

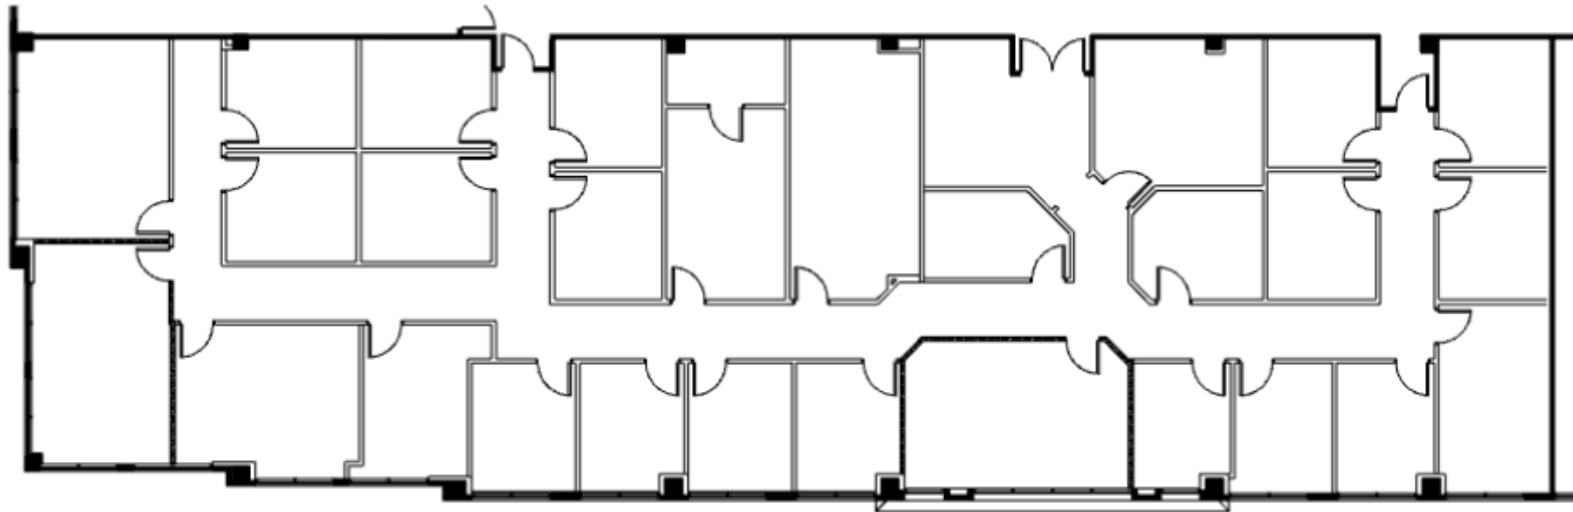

KEY PLAN

NORTHWOOD
OFFICE 

 SMITH
HARRIS
DESIGN
ASSOCIATES