



SUITE 575


BALLANTYNE ONE - FLOOR 5

15720 Brixham Hill Ave.

6,629 RSF

5,715 USF

NOT TO SCALE

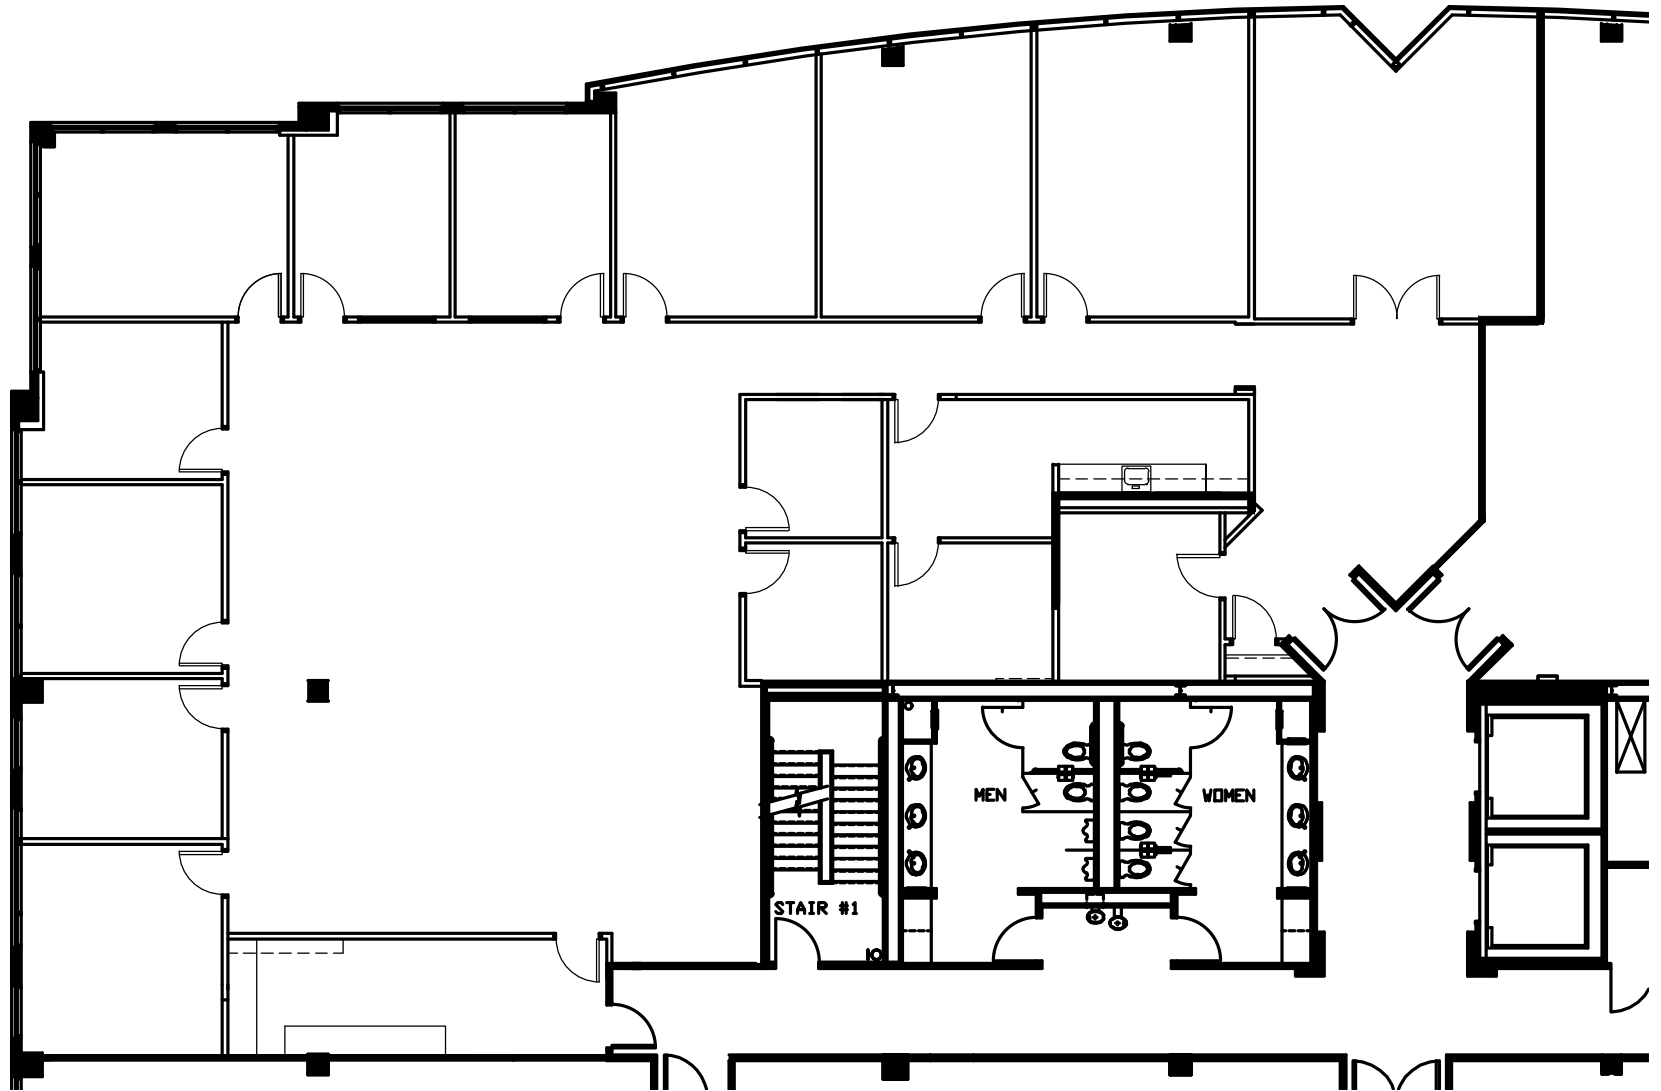

KEY PLAN



NORTHWOOD
OFFICE



**SMITH
HARRIS
DESIGN**
associates