



SUITE 100


BRIXHAM GREEN 3 - FLOOR ONE

13925 Ballantyne Corporate Place


8,791 RSF

7,578 USF

Not to Scale

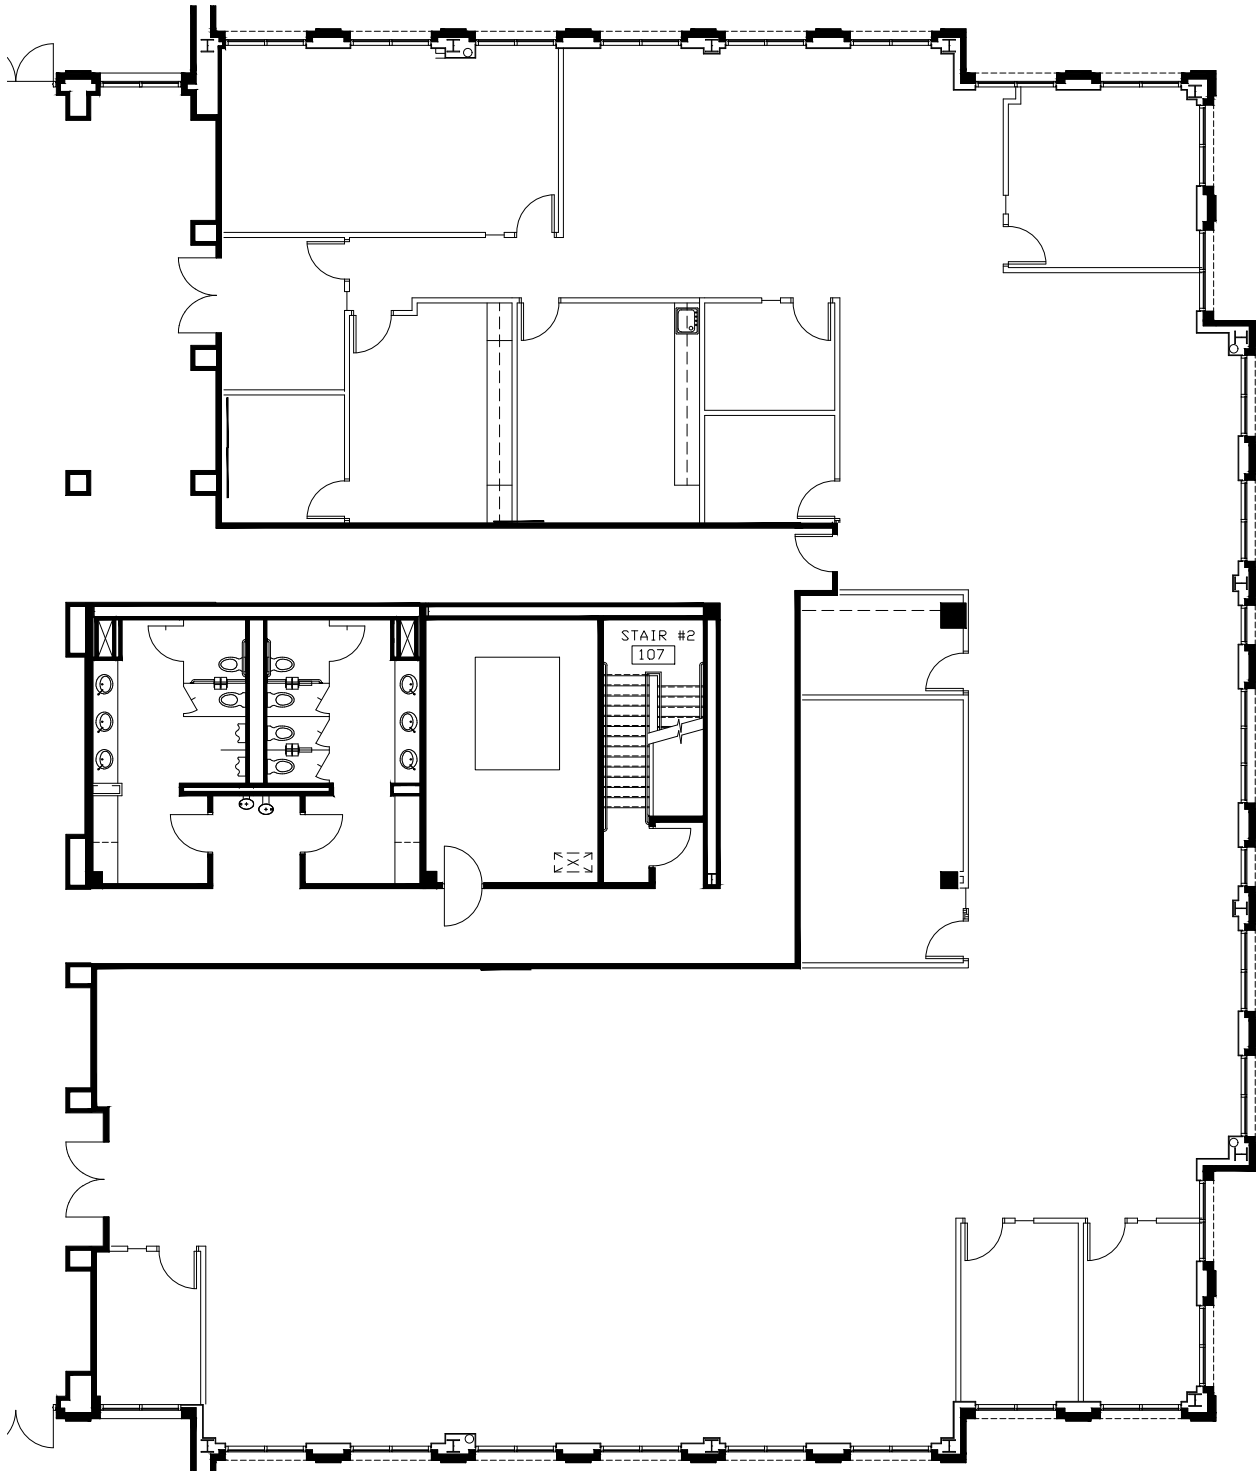

KEY PLAN

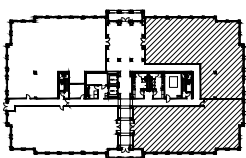

NORTHWOOD
OFFICE



**SMITH
HARRIS
DESIGN**
associates