



SUITE 125


CRAWFORD - FLOOR 1

13830 Ballantyne Corporate Place

5,321 RSF

4,587 USF

Not to Scale

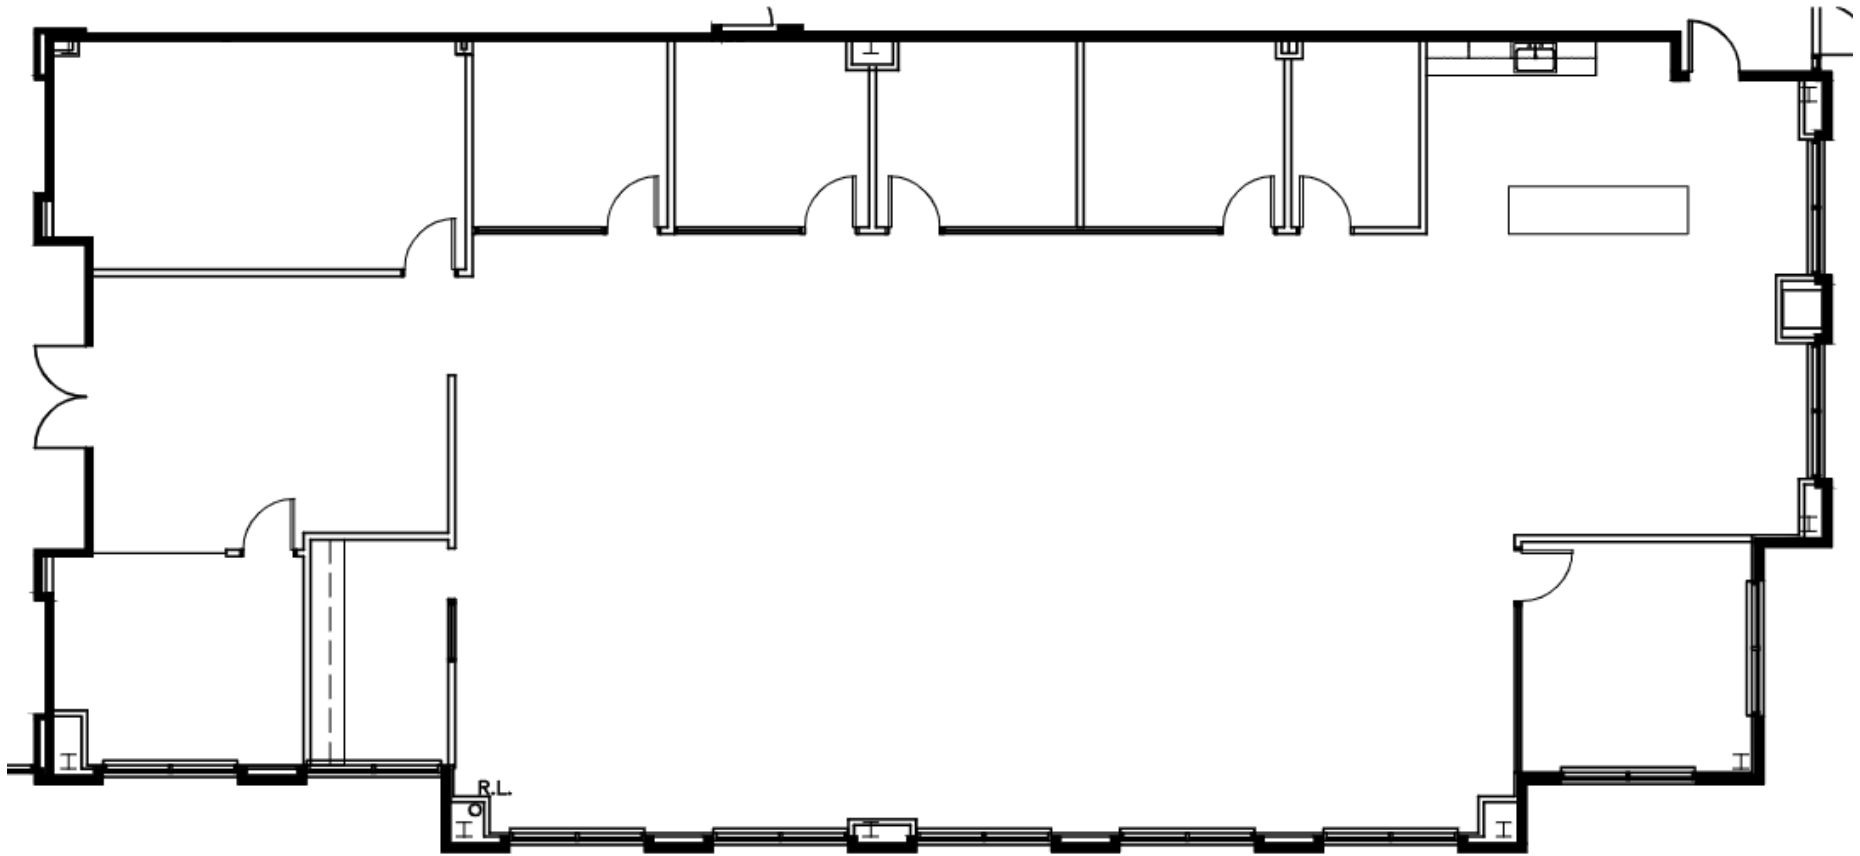

KEY PLAN

NORTHWOOD
OFFICE 

 SMITH
HARRIS
DESIGN
ASSOCIATES