



SUITE 200


CRAWFORD - FLOOR 2

13830 Ballantyne Corporate Place


5,722 RSF

4,933 USF

Not to Scale

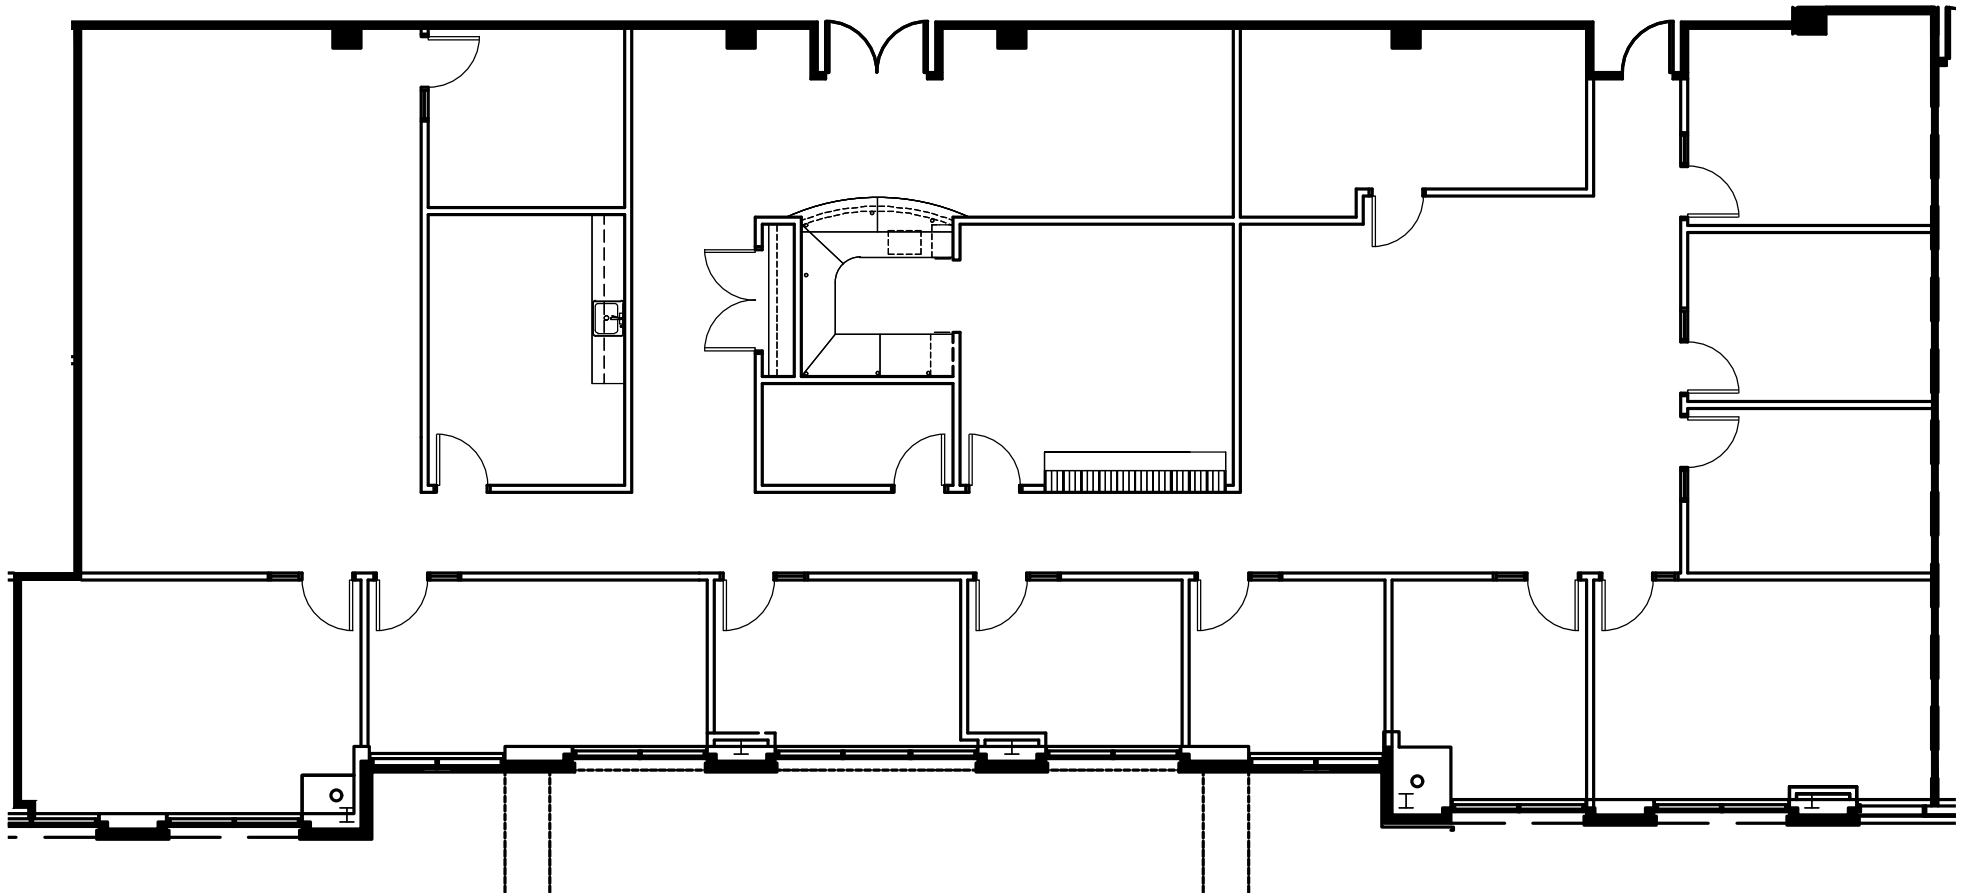

KEY PLAN

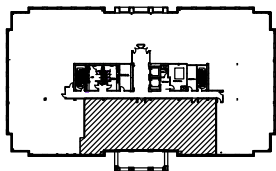

NORTHWOOD
OFFICE



**SMITH
HARRIS**
DESIGN
associates