



SUITE 150


CURRAN BUILDING - FLOOR 1

13950 Ballantyne Corporate Place


12,361 RSF

10,656 USF

Scale: Not to Scale

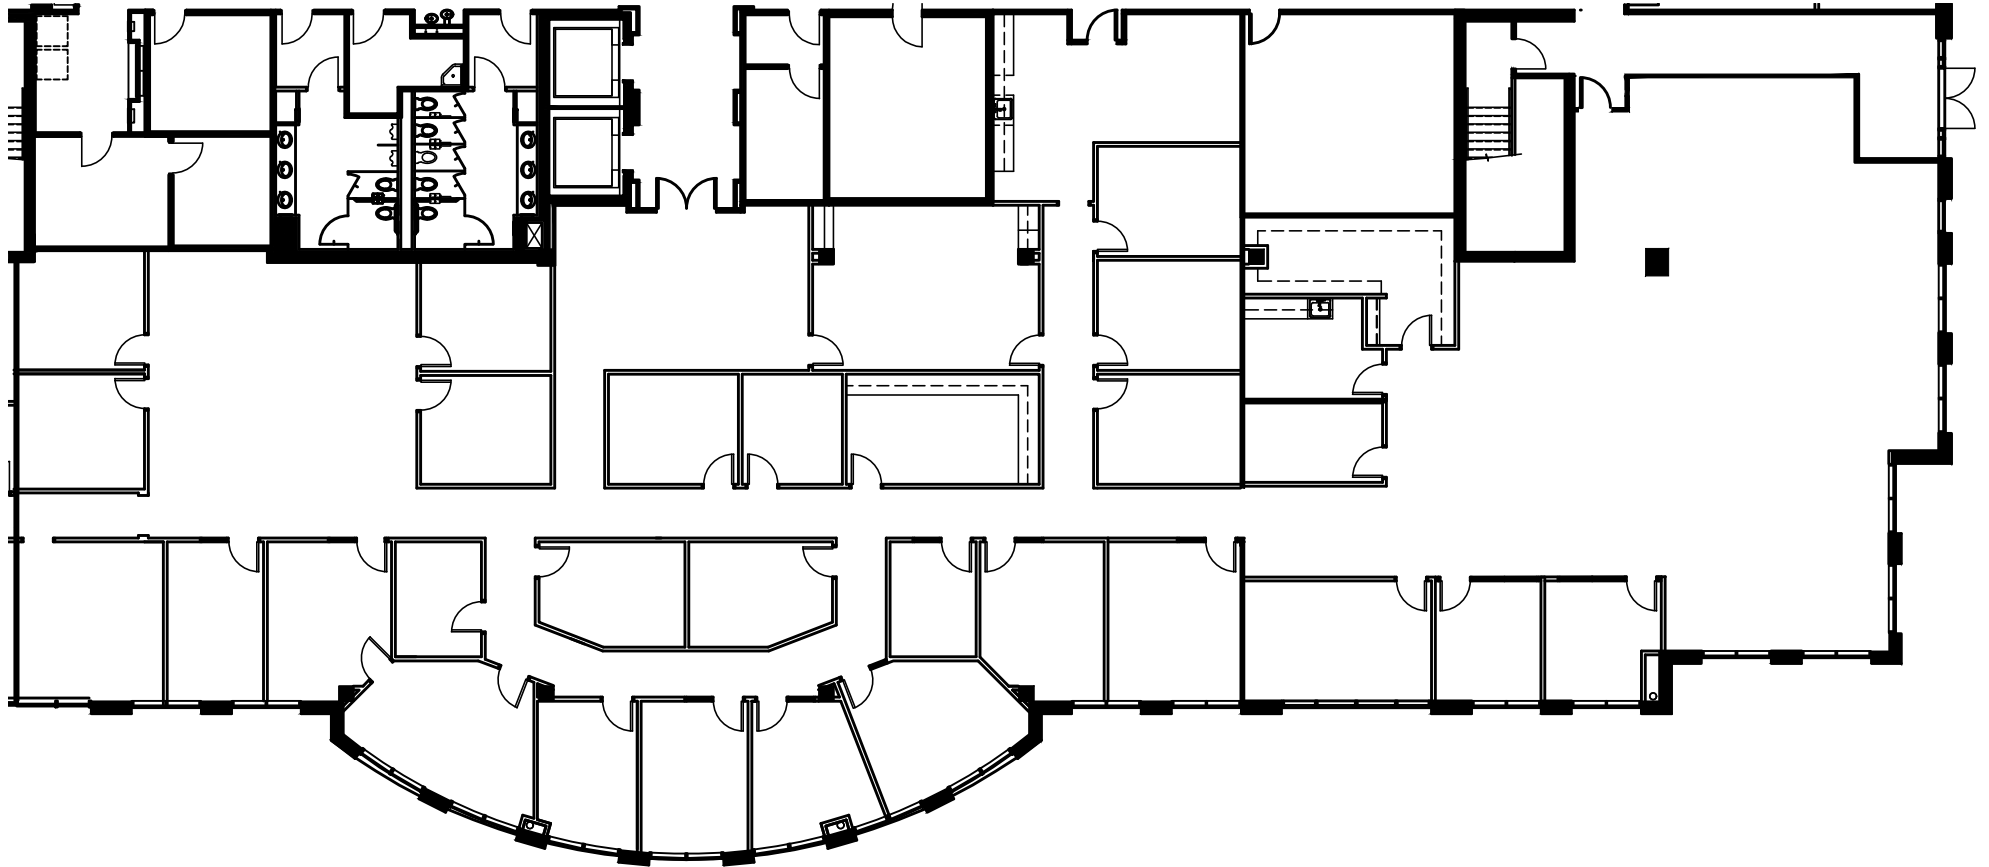

KEY PLAN

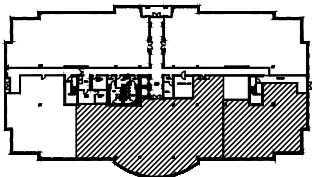

NORTHWOOD
OFFICE



**SMITH
HARRIS**
DESIGN
associates