



SUITE 275


HARRIS - FLOOR 2

13024 Ballantyne Corporate Place


5,670 RSF

4,826 USF

Not to Scale

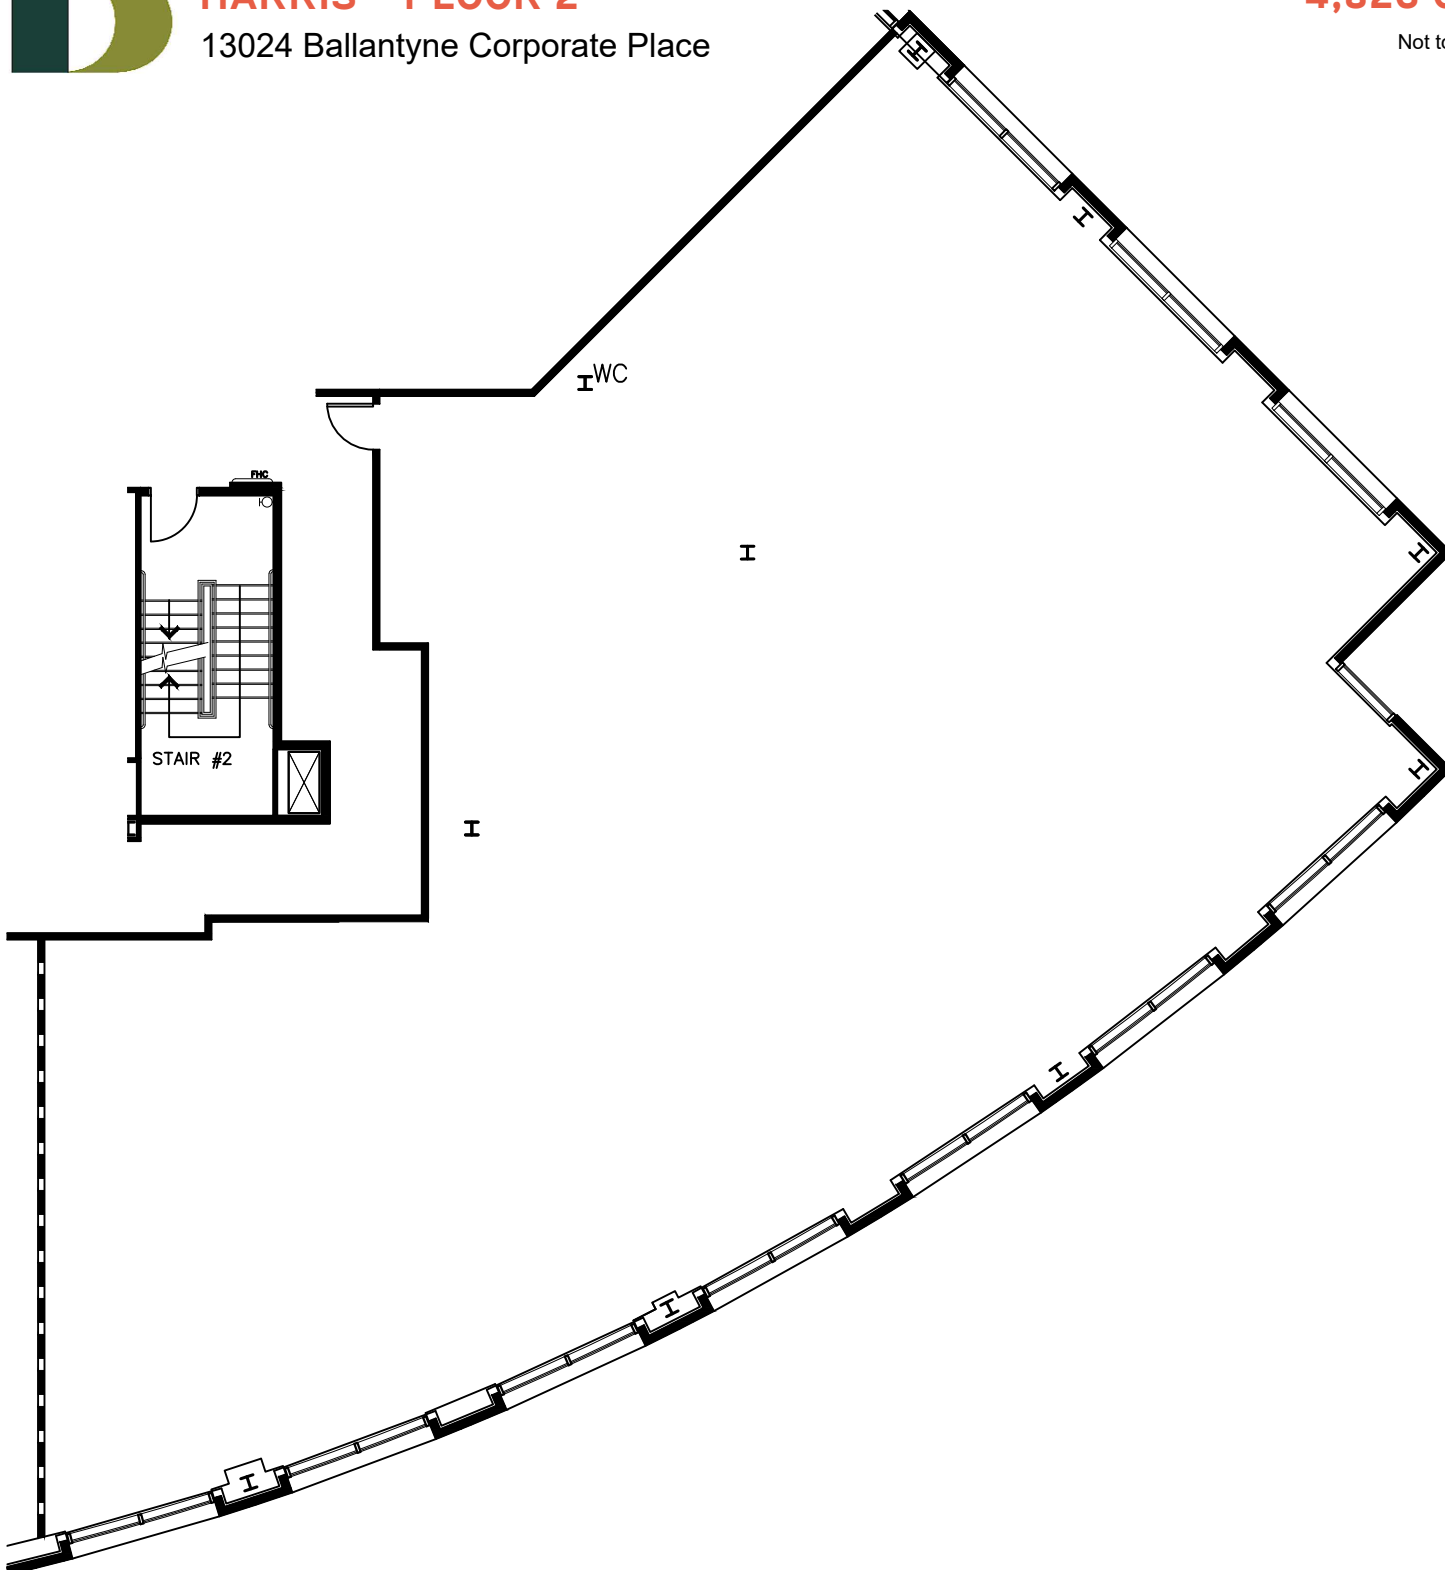

KEY PLAN

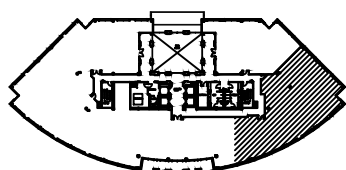

NORTHWOOD
OFFICE



SMITH
HARRIS
DESIGN
associates