



# SUITE 600


HARRIS - FLOOR 6

13024 Ballantyne Corporate Place

7,917 RSF

6,738 USF

Not to Scale

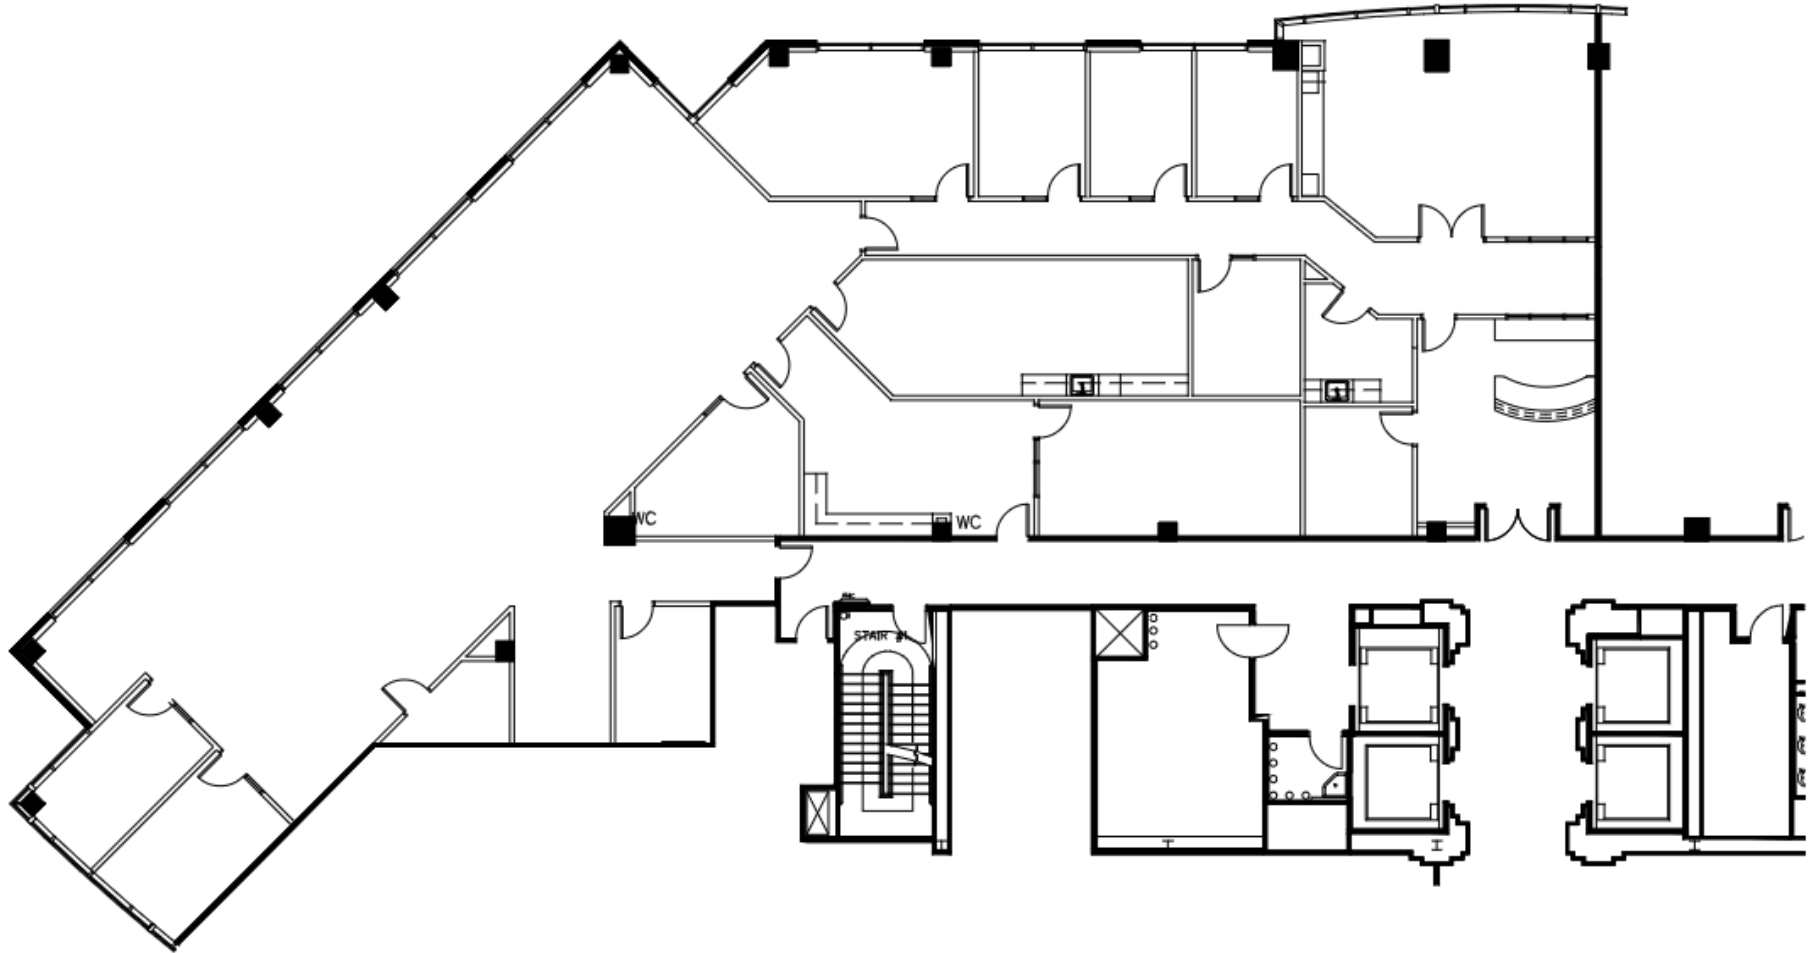

KEY PLAN

NORTHWOOD OFFICE 

SMITH HARRIS DESIGN ASSOCIATES 