



SUITE 250


HIXON BUILDING - FLOOR 2

13850 Ballantyne Corporate Place


11,003 RSF

9,485 USF

Not to Scale

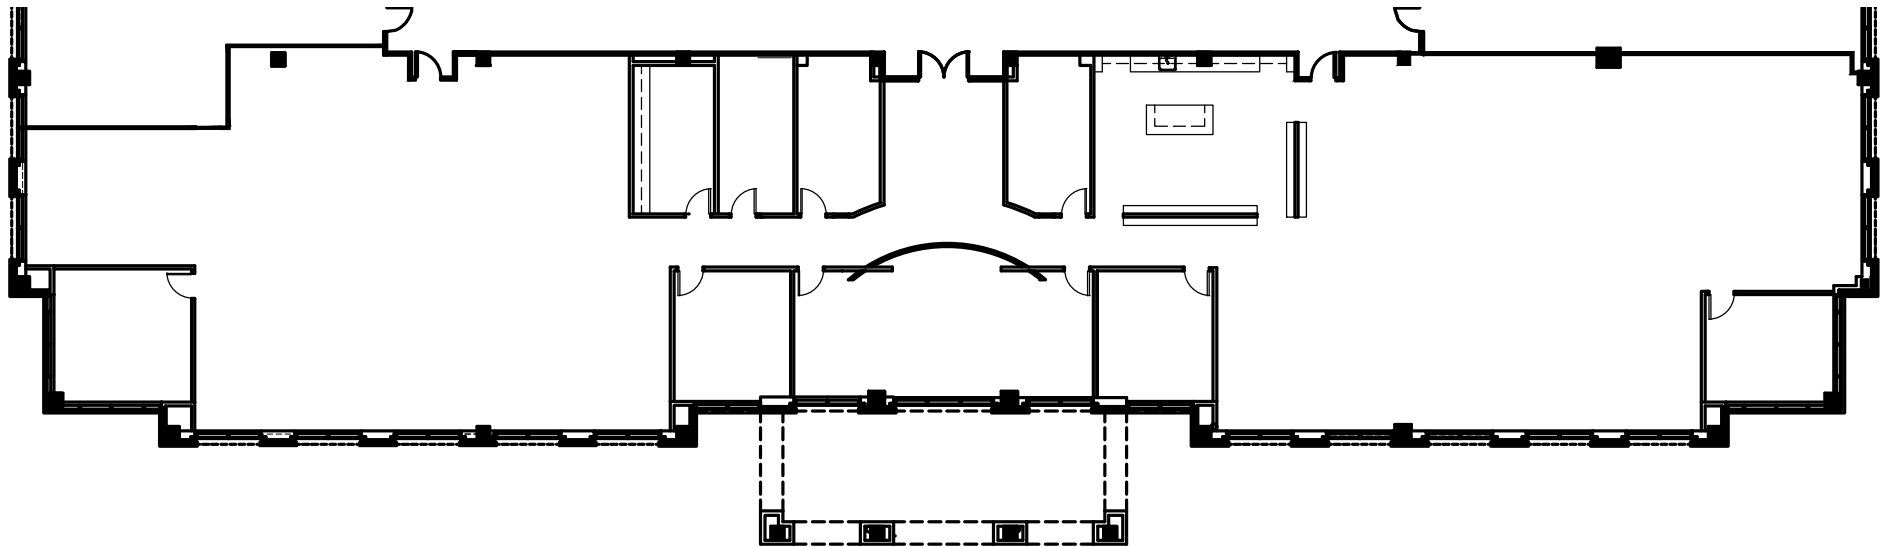

KEY PLAN

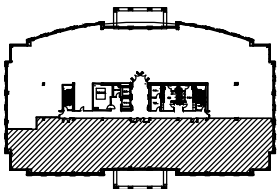

NORTHWOOD
OFFICE



**SMITH
HARRIS**
DESIGN
associates