



SUITE 225


CRAWFORD - FLOOR 2

13830 Ballantyne Corporate Place


6,885 RSF

5,935 USF

Not to Scale

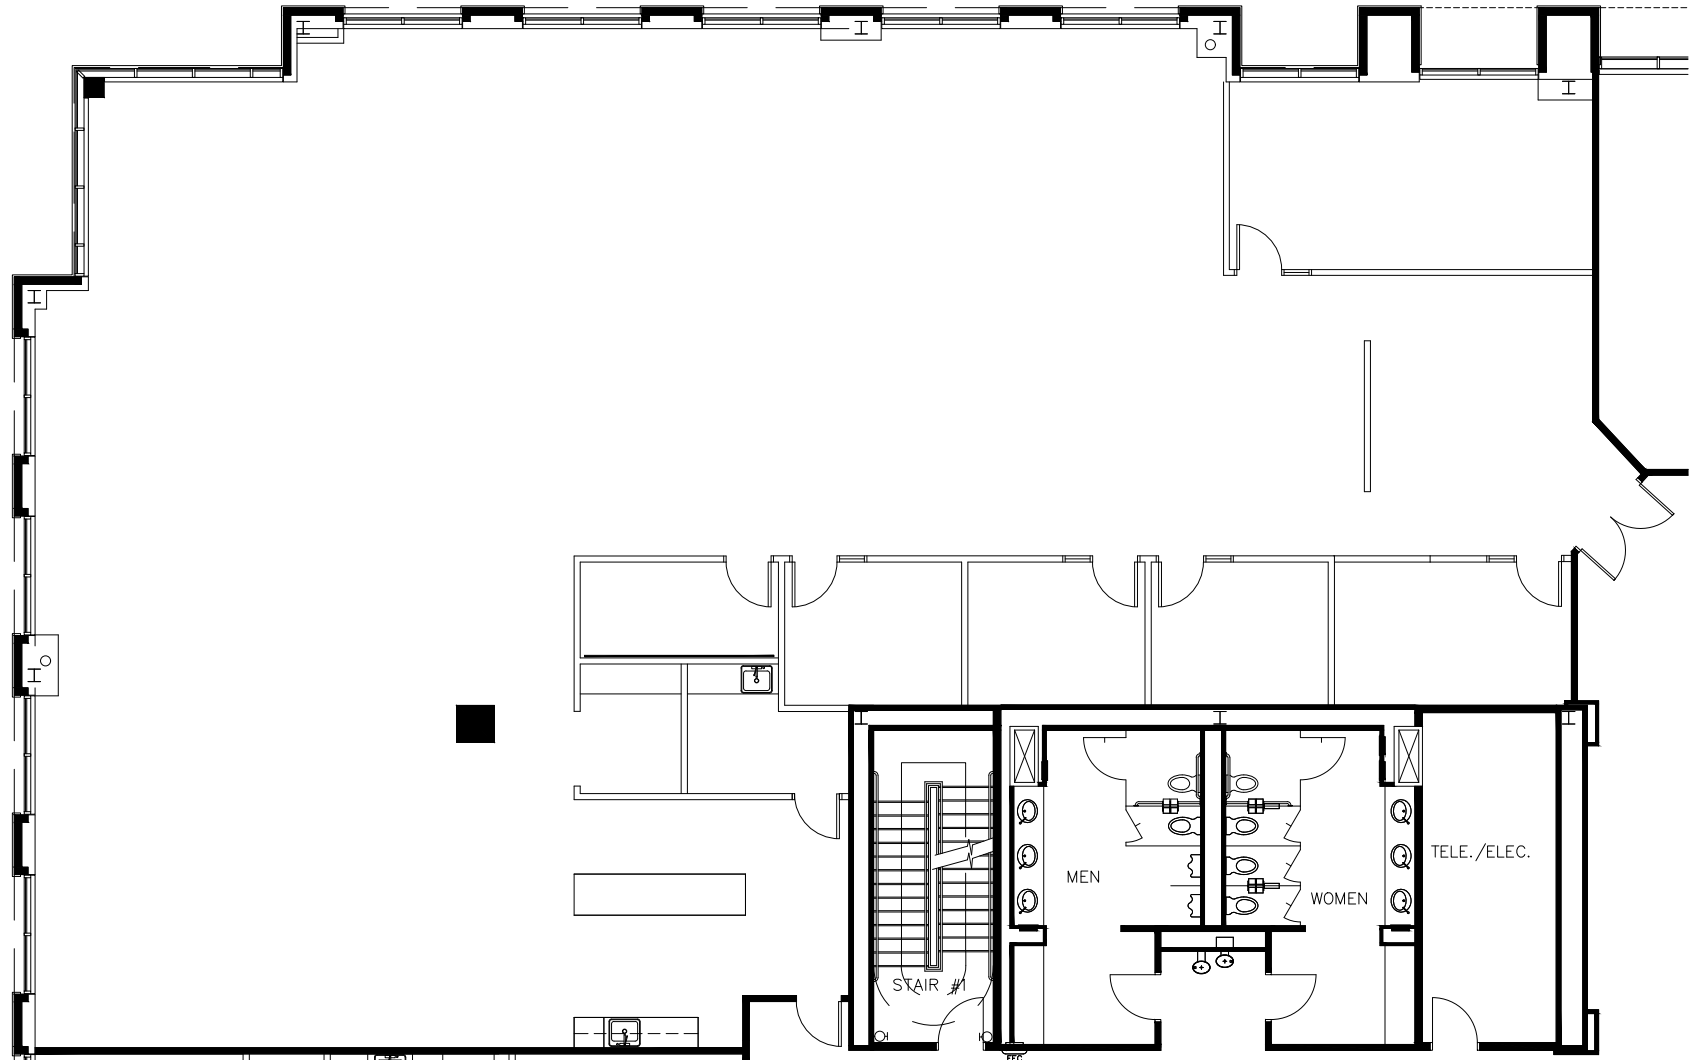

KEY PLAN

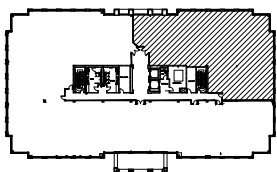

NORTHWOOD
OFFICE



**SMITH
HARRIS**
DESIGN
ASSOCIATES