




SUITE 350

CRAWFORD - FLOOR 3


13830 Ballantyne Corporate Place

12,064 RSF

Not to Scale

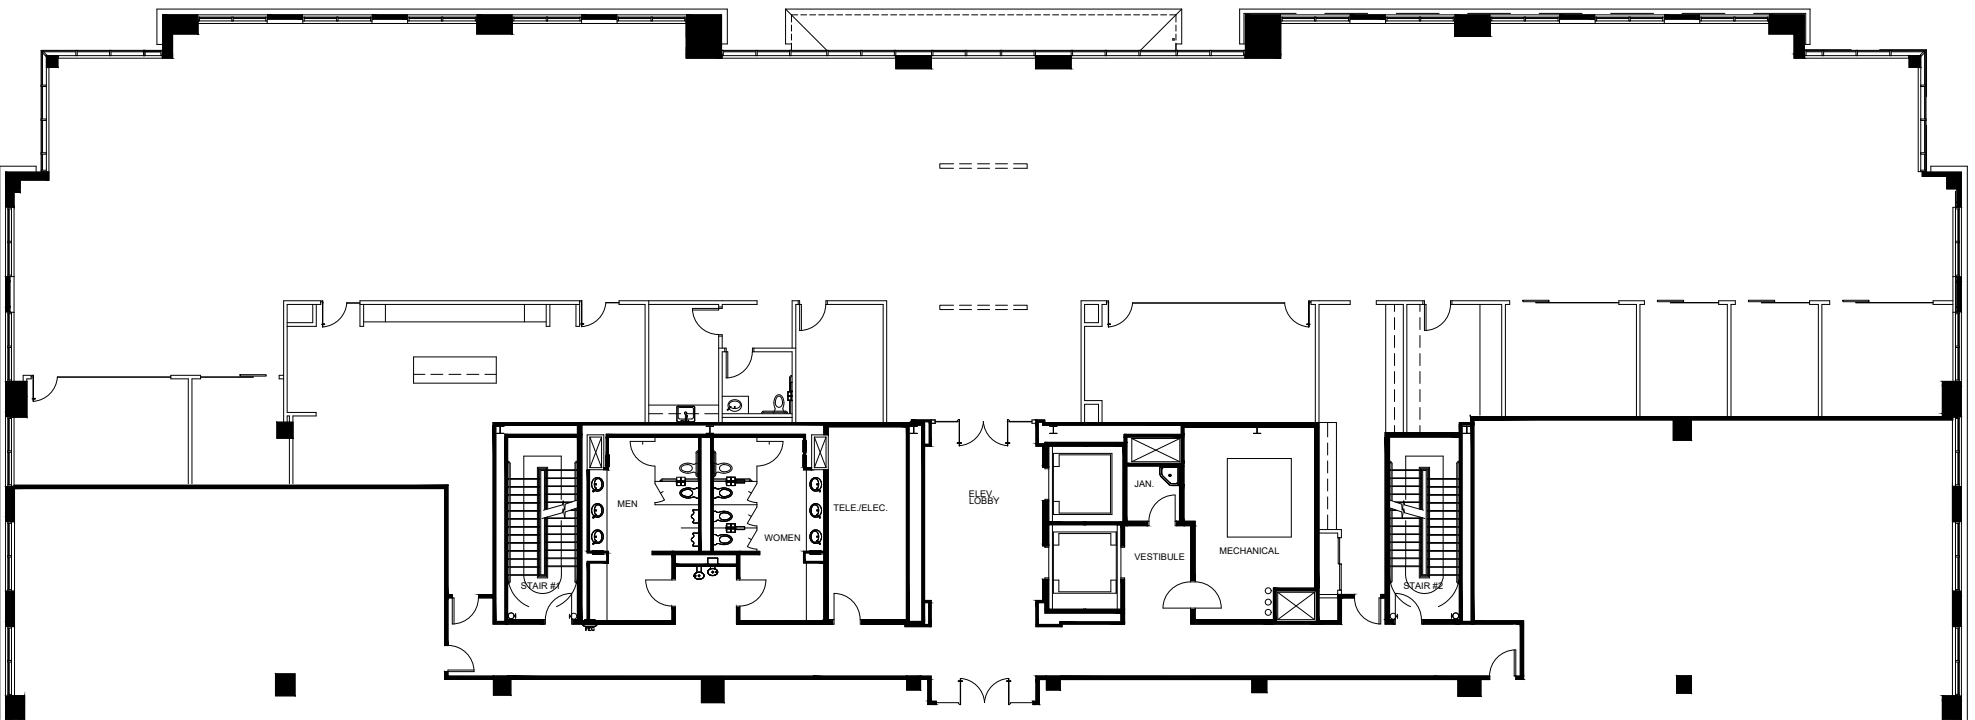

KEY PLAN

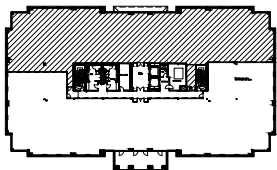

NORTHWOOD
OFFICE



**SMITH
HARRIS**
DESIGN
associates